
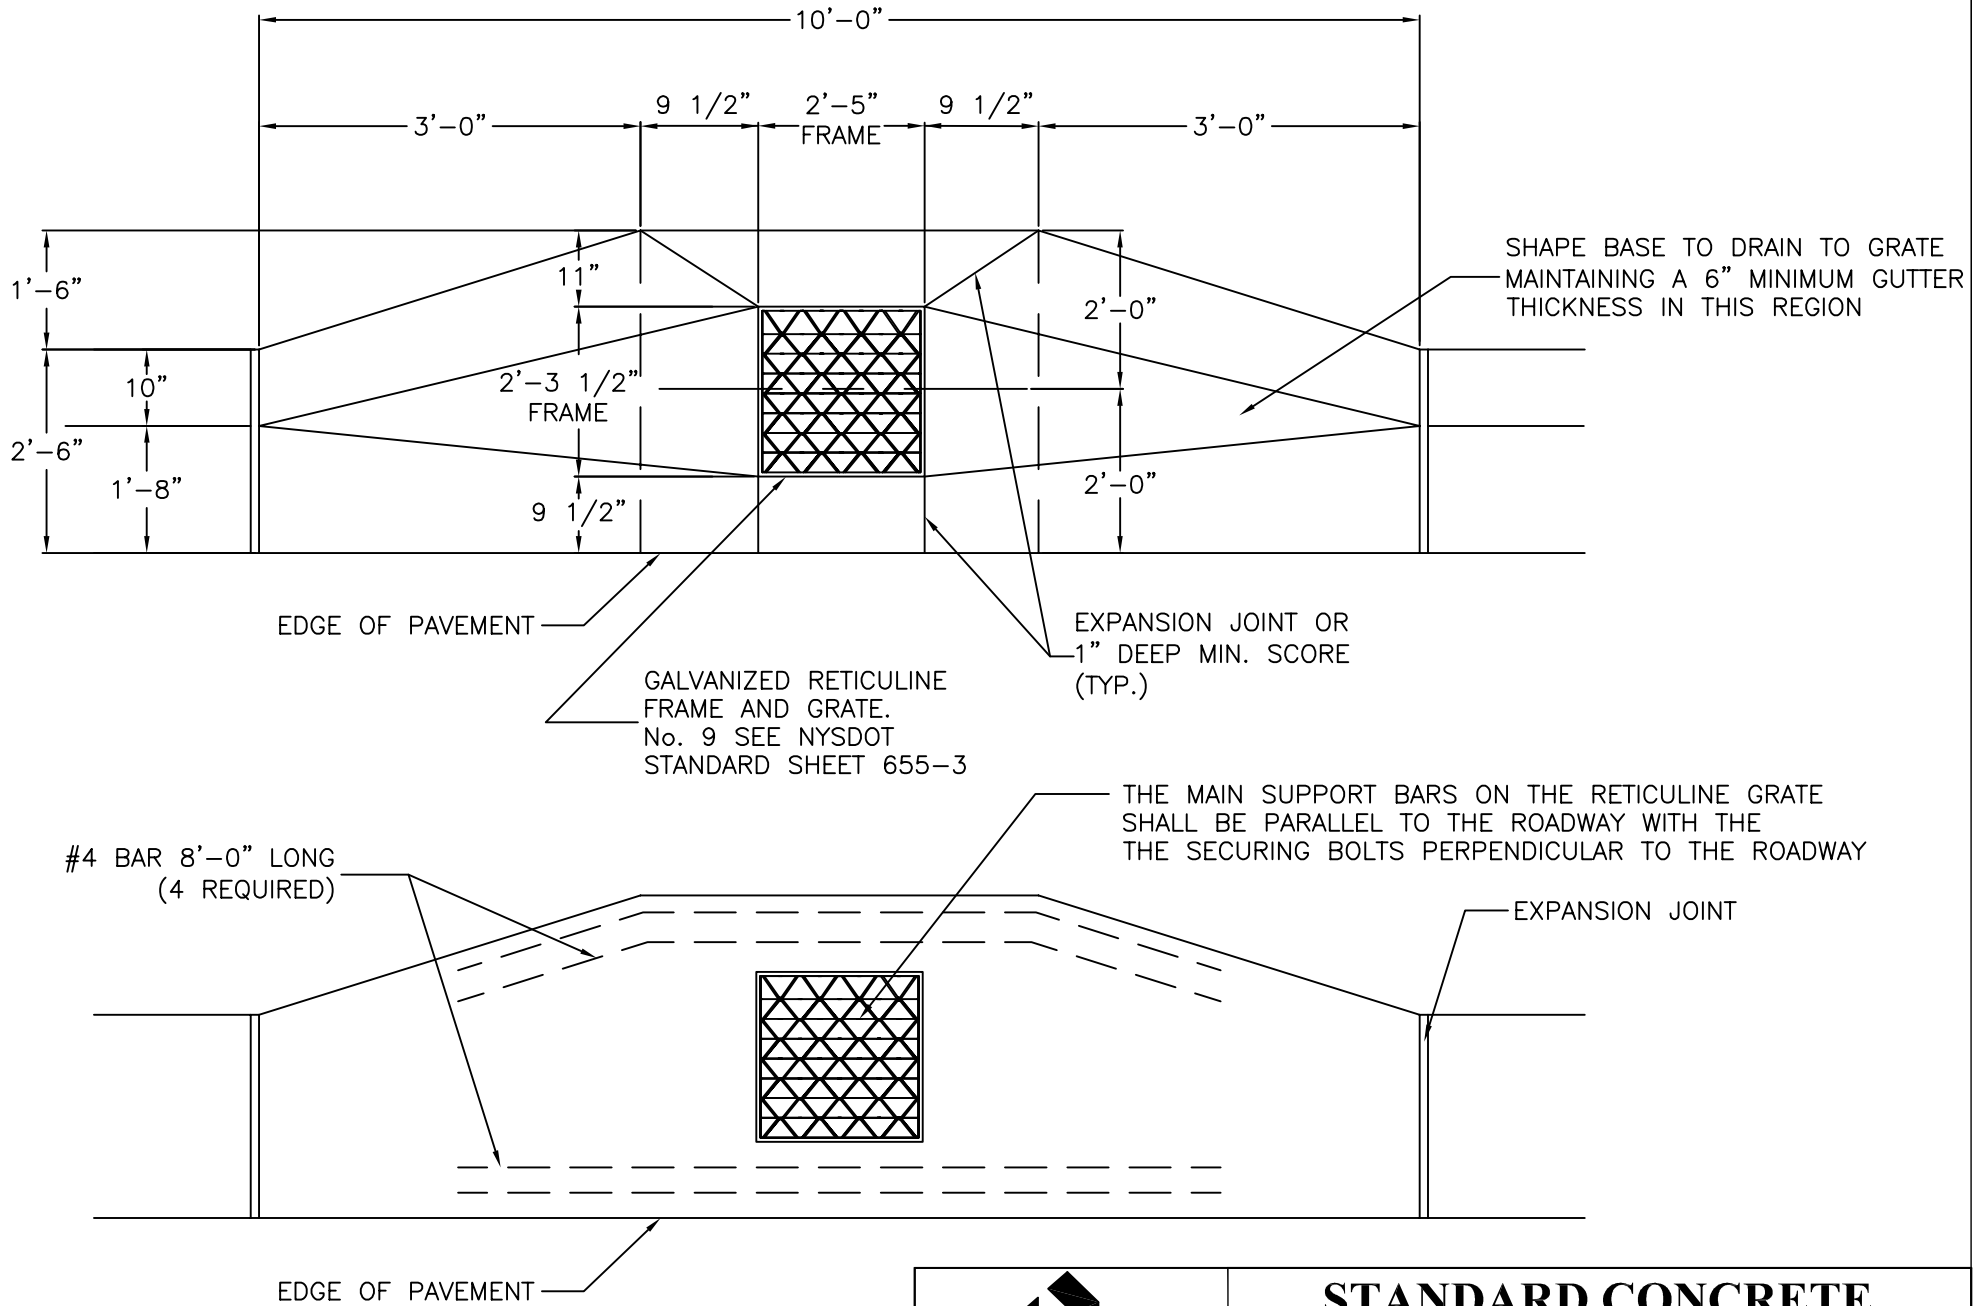


\\0server\user folders\Town Projects\AutoCAD Projects\Non-Town Wide\Details\Roadway\RD-10\ConcreteCatchBasinApron.dwg

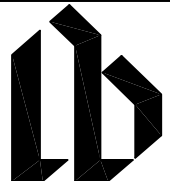

 TOWN OF HENRIETTA	<b>STANDARD CONCRETE GUTTER APRON</b>	
	SCALE: N.T.S.	<b>RD-10</b>
DATE: 03/14/2012		