



\\0server\user folders\Town Projects\AutoCAD Projects\Non-Town Wide\Details\Storm\ST-16\fieldinlet.dwg

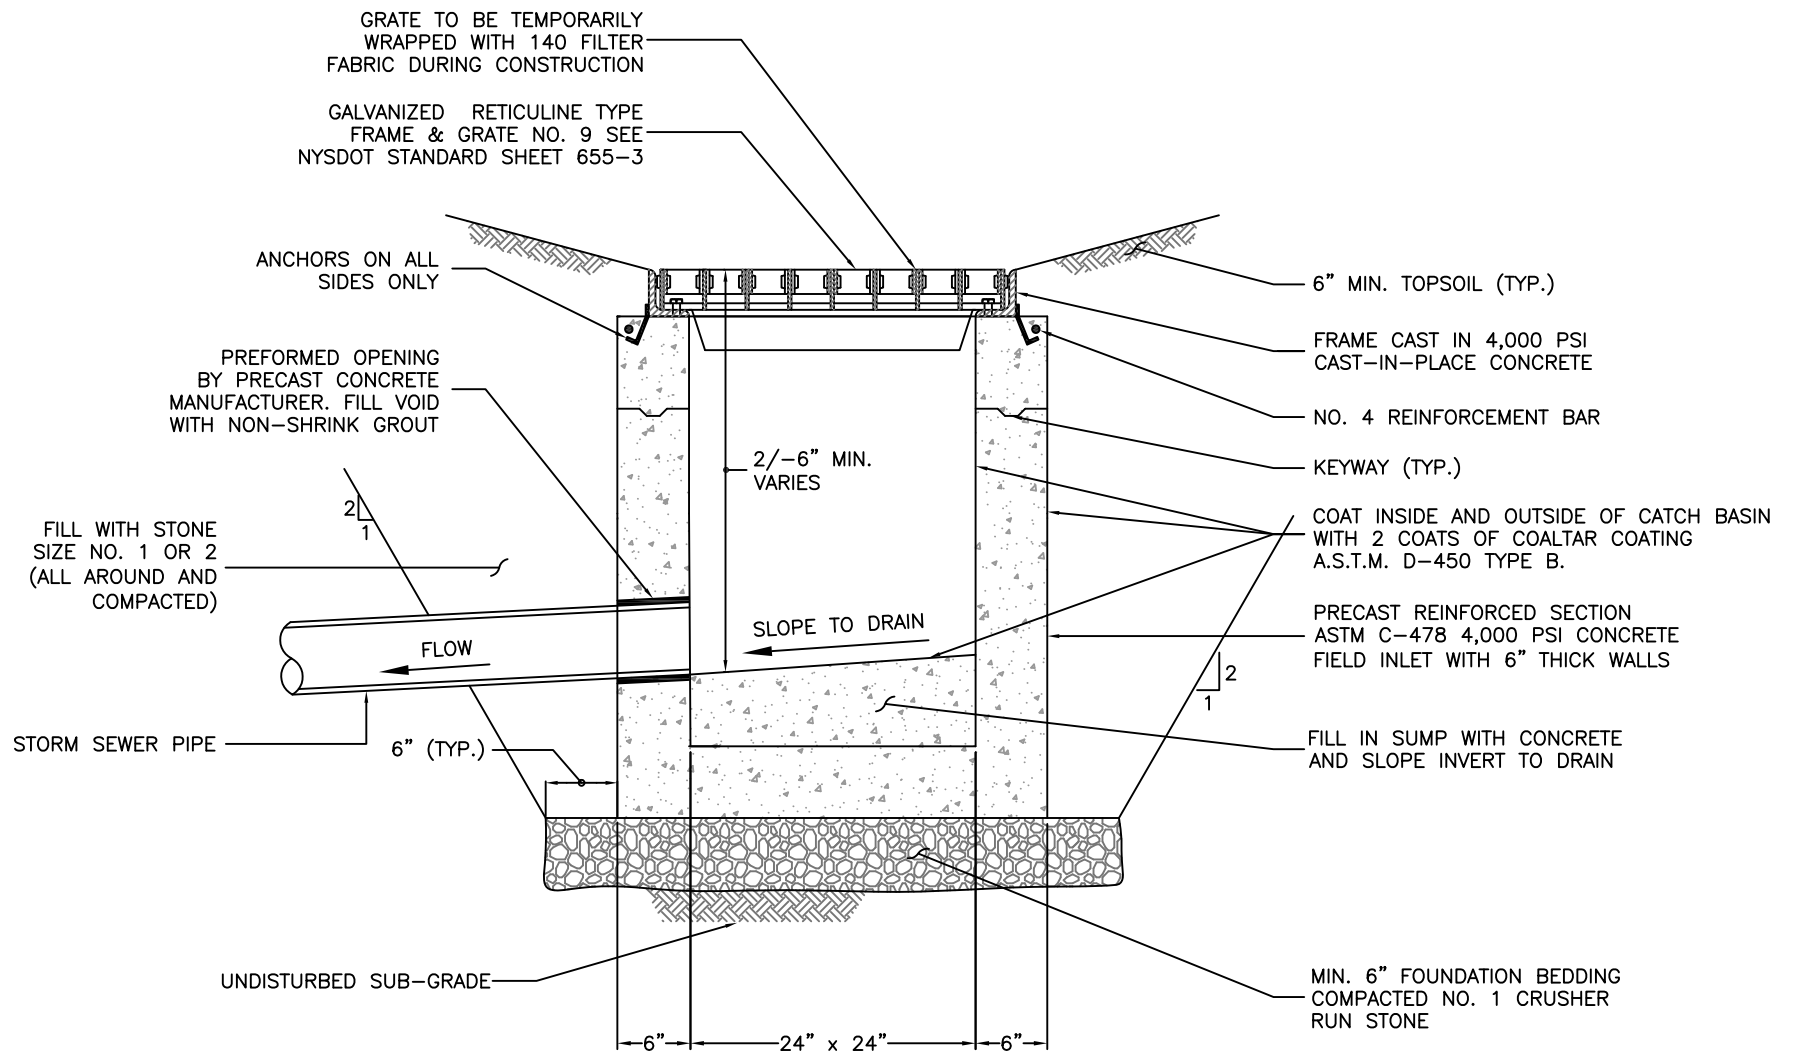

**NOTE:**

1. UPON COMPLETION & ACCEPTANCE OF FIELD INLET. THE GRATE SHALL BE BOLTED DOWN FOR PUBLIC SAFETY.

 TOWN OF HENRIETTA	<b>FIELD INLET DETAIL</b>	
	<b>SCALE: N.T.S.</b>	<b>ST-16</b>
	<b>DATE: 11/15/2011</b>	