



\\server\user folders\Town Projects\AutoCAD Projects\Non-Town Wide\Details\Storm\ST-09\StormInletManhole.dwg

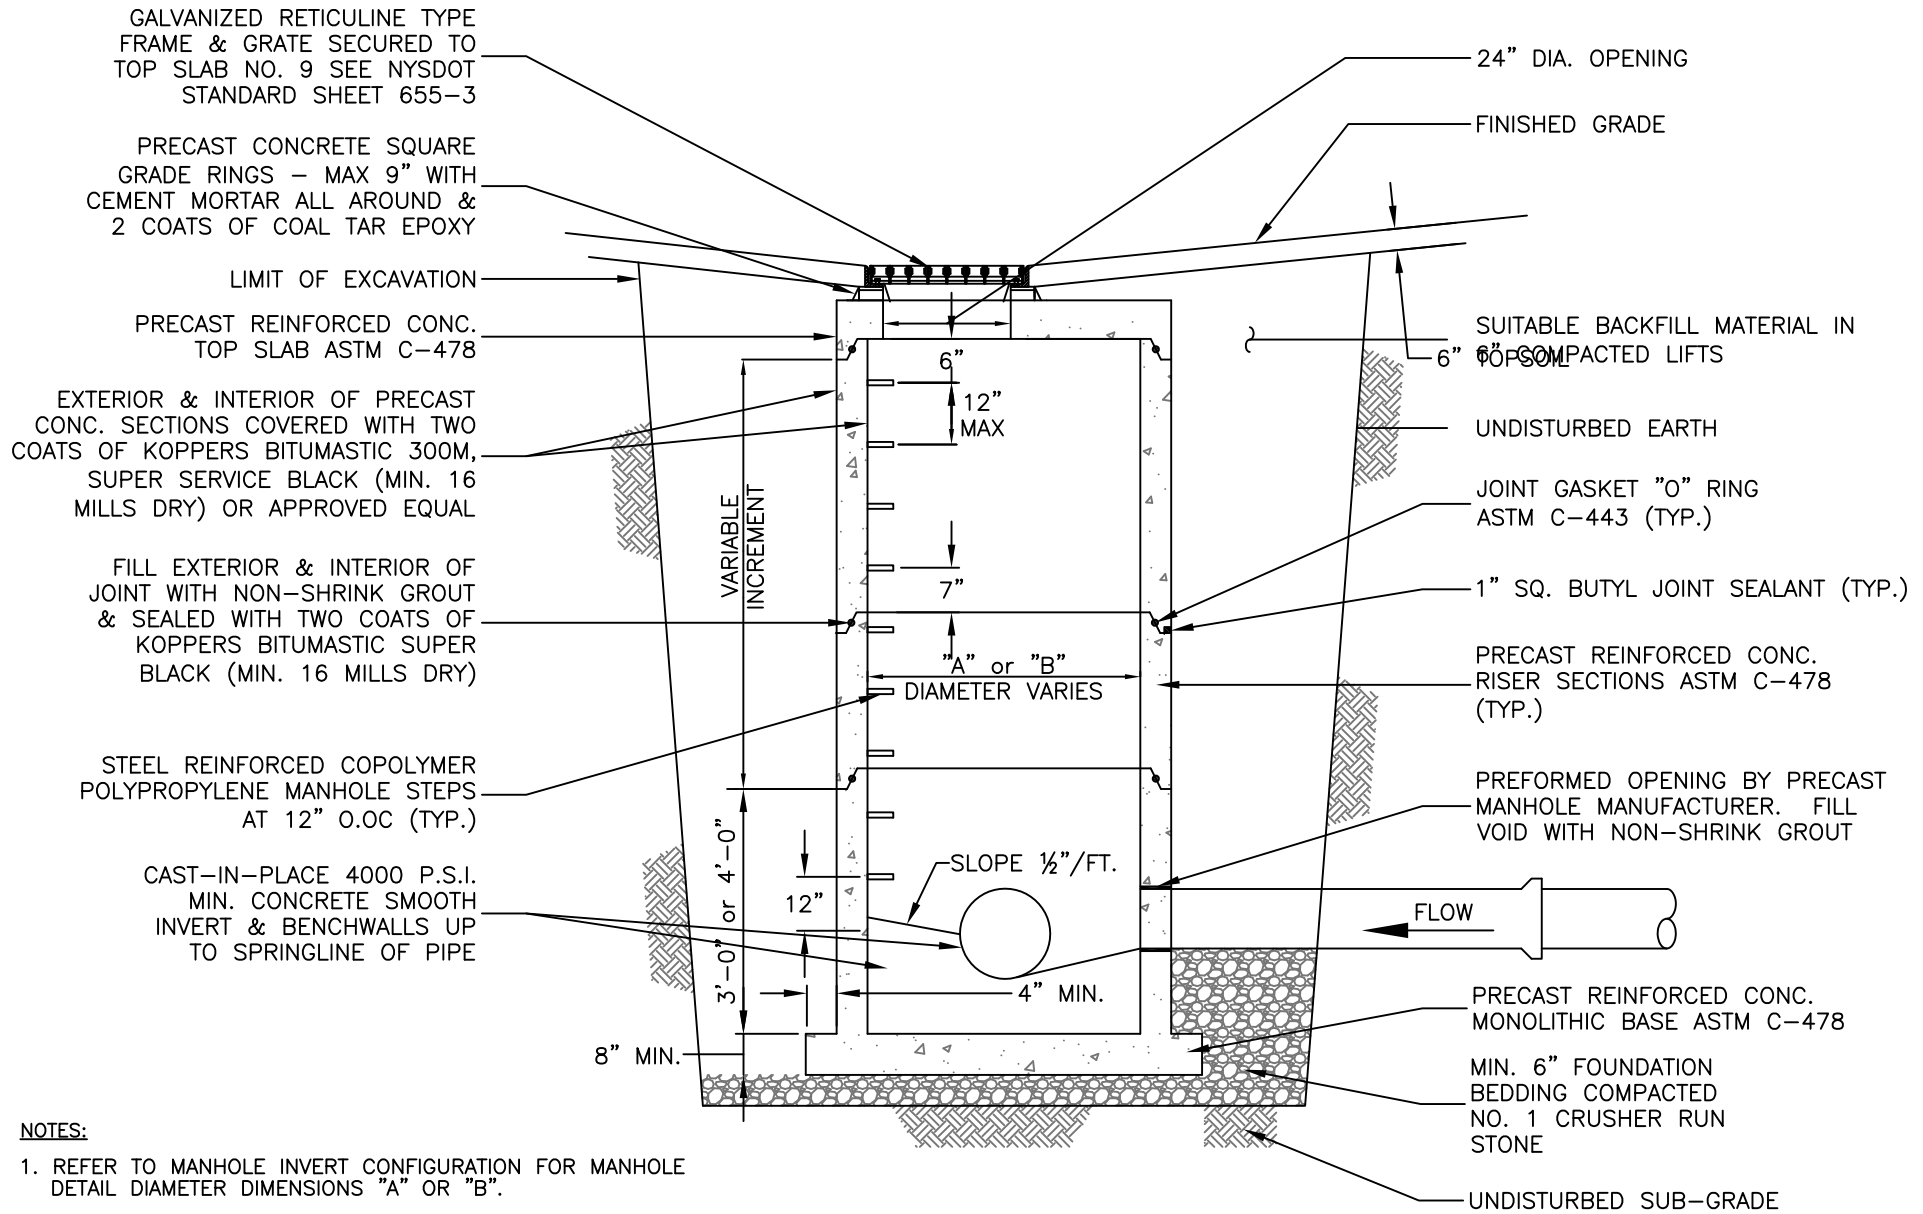

NOTES:

- REFER TO MANHOLE INVERT CONFIGURATION FOR MANHOLE DETAIL DIAMETER DIMENSIONS "A" OR "B".
- ALL DETAILS LISTED APPLY TO BOTH TYPES OF MANHOLES.
- PRECAST CONC. MANHOLE WALL & SLAB MINIMUM THICKNESS

MANHOLE DIAMETER	4 FT.	5 FT.	6 FT.	8 FT.
A. TOP SLAB	5"	6"	7"	8"
B. RISER WALL	8"	8"	8"	8"
C. BOTTOM SLAB	8"	8"	8"	8"
- MAXIMUM DISTANCE BETWEEN MANHOLES SHALL BE 400 FEET.
- UPON COMPLETION & ACCEPTANCE OF STORM INLET MANHOLE THE GRATE SHALL BE BOLTED DOWN FOR PUBLIC SAFETY.

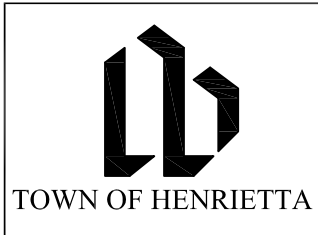

STORM INLET MANHOLE	
SCALE: N.T.S.	ST-09
DATE: 11/15/2011	