



\\0server\user folders\Town Projects\AutoCAD Projects\Non-Town Wide\Details\Storm\ST-08\PrecastStormManhole.dwg

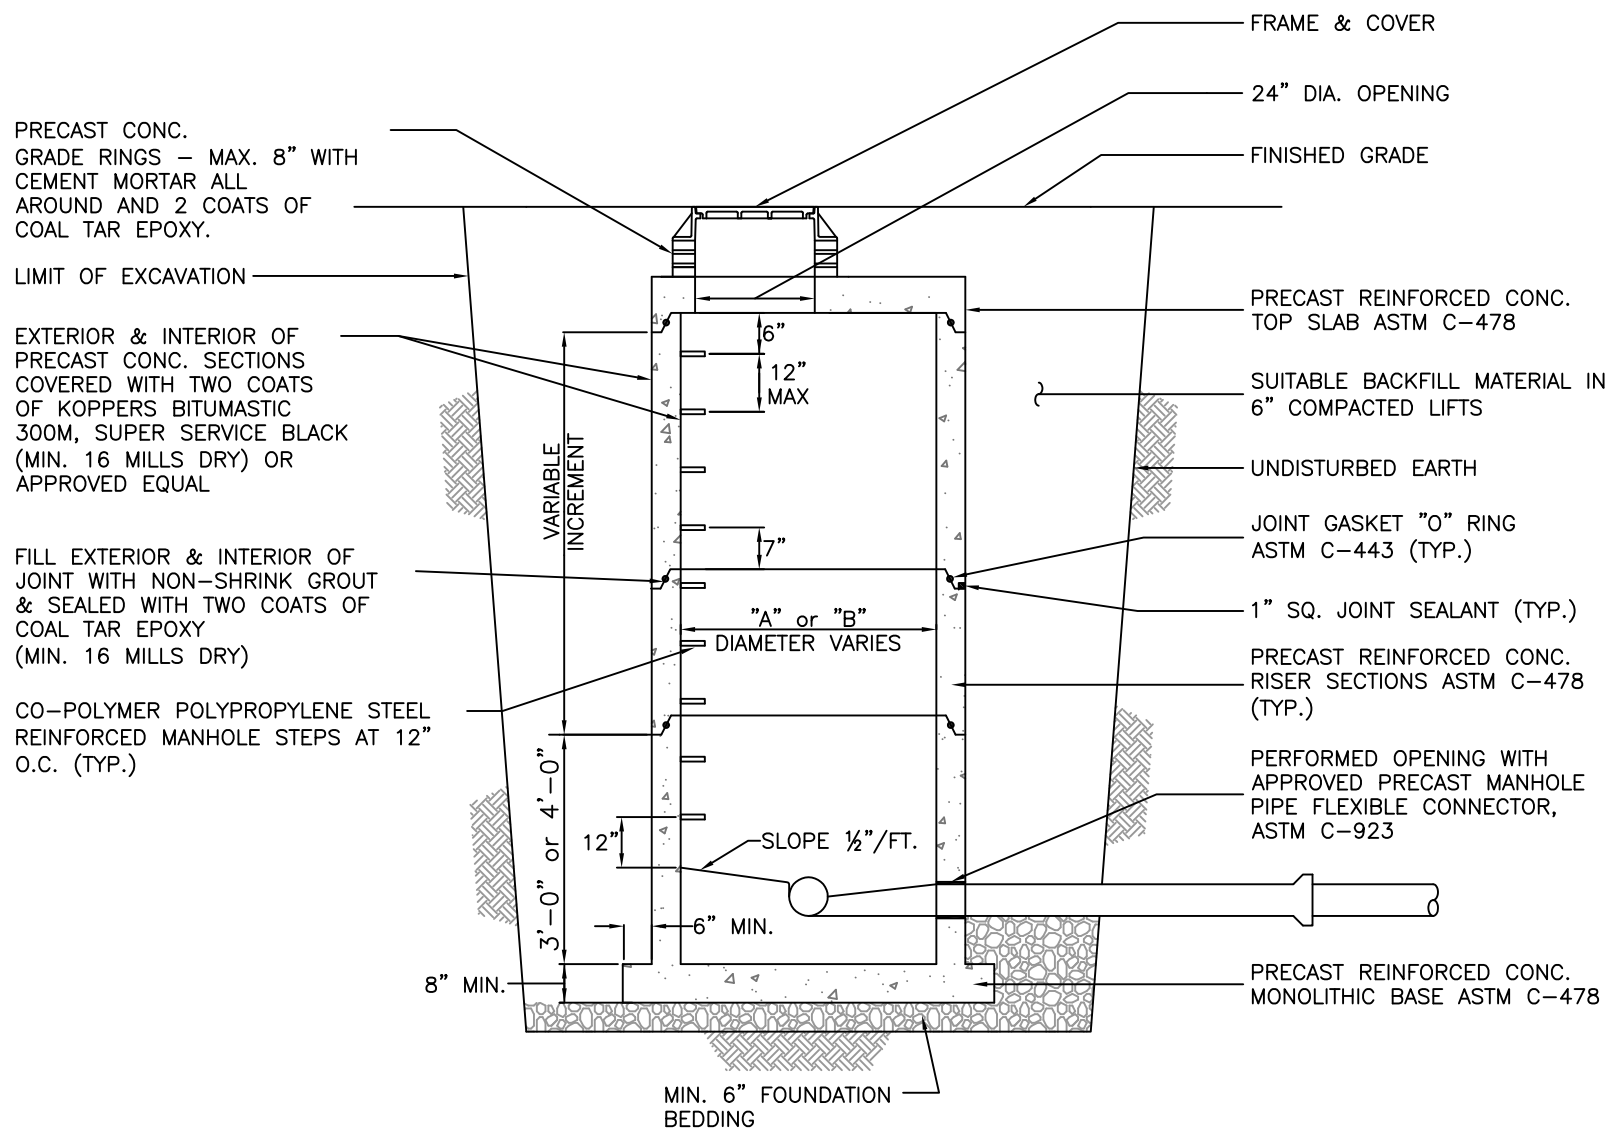

NOTES:

- REFER TO MANHOLE INVERT CONFIGURATION FOR MANHOLE DETAIL DIAMETER DIMENSIONS "A" OR "B".
- PRECAST CONC. MANHOLE WALL & SLAB MINIMUM THICKNESS

MANHOLE DIAMETER	4FT.	5FT.	6FT.
A. TOP SLAB	6"	8"	8"
B. RISER WALL	5"	6"	7"
C. BOTTOM SLAB	8"	8"	8"

 TOWN OF HENRIETTA	PRECAST STORM MANHOLE DETAIL	
	SCALE: N.T.S.	
	DATE: 11/15/2011	
	ST-08	